


Color Notes:

Post & Panel

- Faces _____ White ACM, Digital Print & 3M 7725-12 Black
- Back _____ Painted White (Gloss)
- Returns _____ Painted White (Gloss)
- Post _____ Painted White (Gloss)

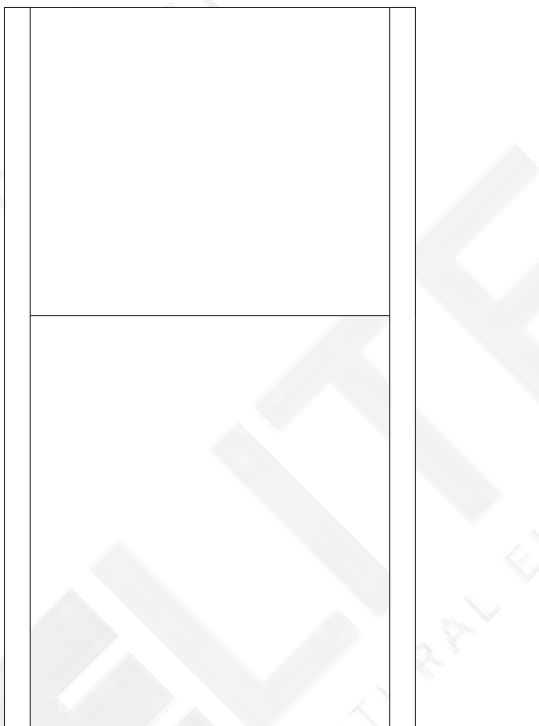

BACK (NTS)



1 NON-ILLUMINATED POST AND PANEL

SCALE: 1" = 1' - 0"



CUSTOM SIGNS & ARCHITECTURAL ELEMENTS
1000 Biscayne Drive, Concord, NC 28027
704.788.7097
www.ritelitesigns.com

Client: **FOOD LION**



Retail Business
Services

Job Location:
3670 Airport Loop
Salisbury, NC 28147

Designer: TB Salesperson: DR

Project # 25757 Date: 22 Aug 2022

Revision Date:
19 Sept 2022 TW

File Location:
ART2022\Food Lion\25757 - Salisbury, NC

Customer Approval: _____ Date: _____

Land Lord Approval: _____ Date: _____

Architect Approval: _____ Date: _____

This original design is the exclusive Property of Rite Lite Signs, Inc. and is protected by federal copyright laws. Any reproduction similar to the one embodied herein is expressly forbidden. Should an unauthorized construction of this design occur, Rite Lite Signs, Inc. is due \$2,500 as compensation for their time & effort in creating each drawing.




PROPOSED



WEST ELEVATION



SOUTH ELEVATION

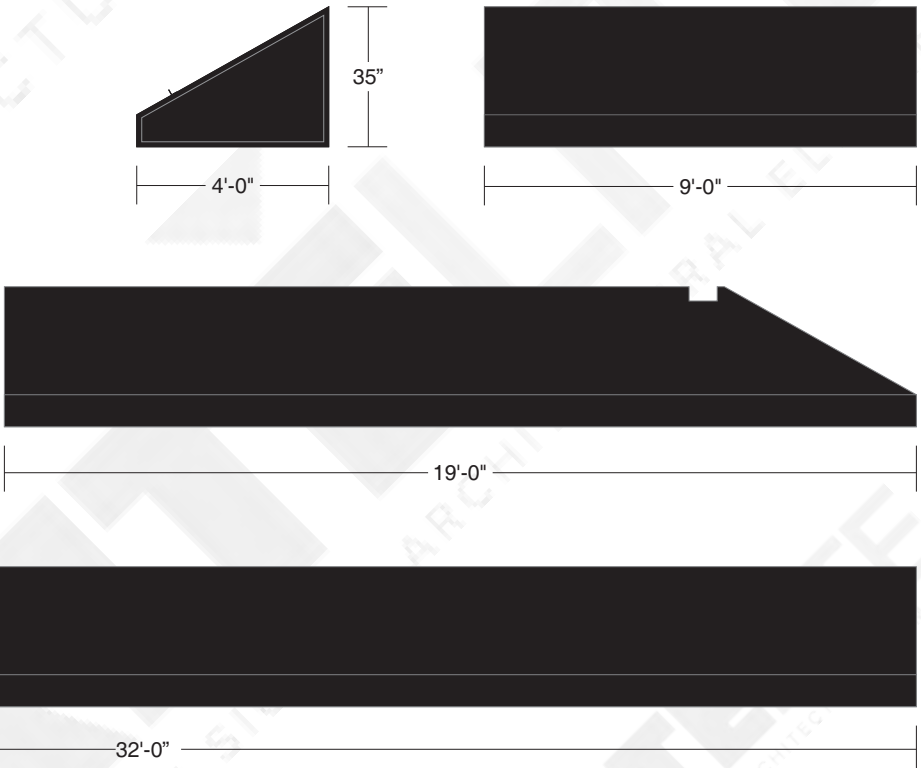

1

SINGLE AWNING AND CORNER AWNING

SCALE: 1/2" = 1' - 0"



RITELITE
CUSTOM SIGNS & ARCHITECTURAL ELEMENTS
1000 Biscayne Drive, Concord, NC 28027
704.788.7097
www.ritelitesigns.com

Client: **FOOD LION**



Retail Business Services

Job Location:
3670 Airport Loop
Salisbury, NC 28147

Designer: TB	Salesperson: DR
-----------------	--------------------

Project # 25757	Date: 22 Aug 2022
--------------------	----------------------

Revision Date:
19 Sept 2022 TW

File Location:
ART2022\Food Lion\25757 - Salisbury, NC

Customer Approval: _____ Date: _____

Land Lord Approval: _____ Date: _____

Architect Approval: _____ Date: _____

This original design is the exclusive Property of Rite Lite Signs, Inc. and is protected by federal copyright laws. Any reproduction similar to the one embodied herein is expressly forbidden. Should an unauthorized construction of this design occur, Rite Lite Signs, Inc. is due \$2,500 as compensation for their time & effort in creating each drawing.




PROPOSED



WEST ELEVATION



SOUTH ELEVATION

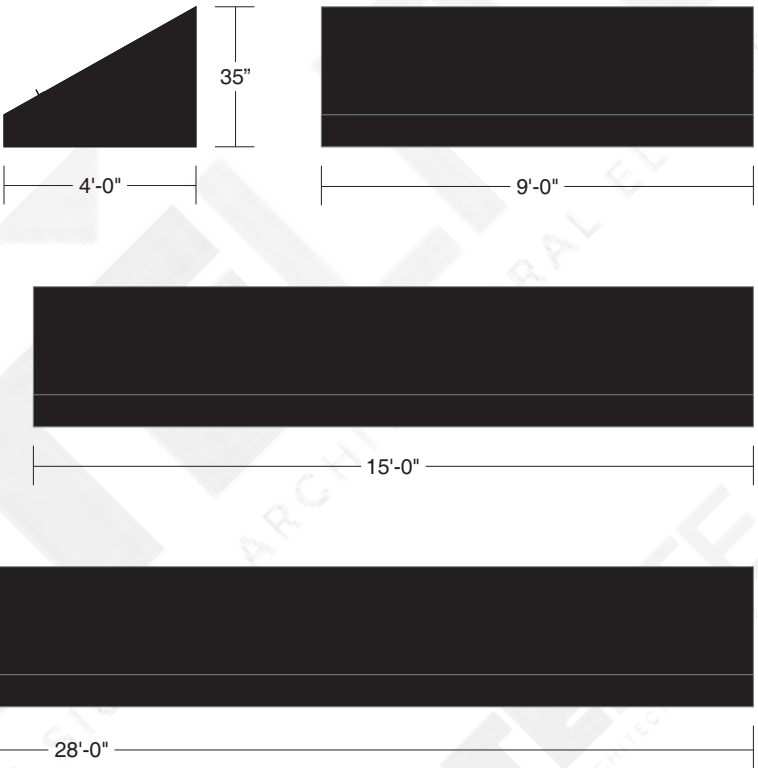

1 **3 SINGLE AWNINGS**
SCALE: 1/4" = 1' - 0"

RITELITE
CUSTOM SIGNS & ARCHITECTURAL ELEMENTS
1000 Biscayne Drive, Concord, NC 28027
704.788.7097
www.ritelitesigns.com

Client: **FOOD LION**



Retail Business Services

Job Location:
3670 Airport Loop
Salisbury, NC 28147
Designer: TB Salesperson: DR
Project # 25757 Date: 22 Aug 2022

Revision Date:
19 Sept 2022 TW

File Location:
ART2022/Food Lion/25757 - Salisbury, NC

Customer Approval: Date:

Land Lord Approval: Date:

Architect Approval: Date:

This original design is the exclusive Property of Rite Lite Signs, Inc. and is protected by federal copyright laws. Any reproduction similar to the one embodied herein is expressly forbidden. Should an unauthorized construction of this design occur, Rite Lite Signs, Inc. is due \$2,500 as compensation for their time & effort in creating each drawing.




PROPOSED



WEST ELEVATION



SOUTH ELEVATION

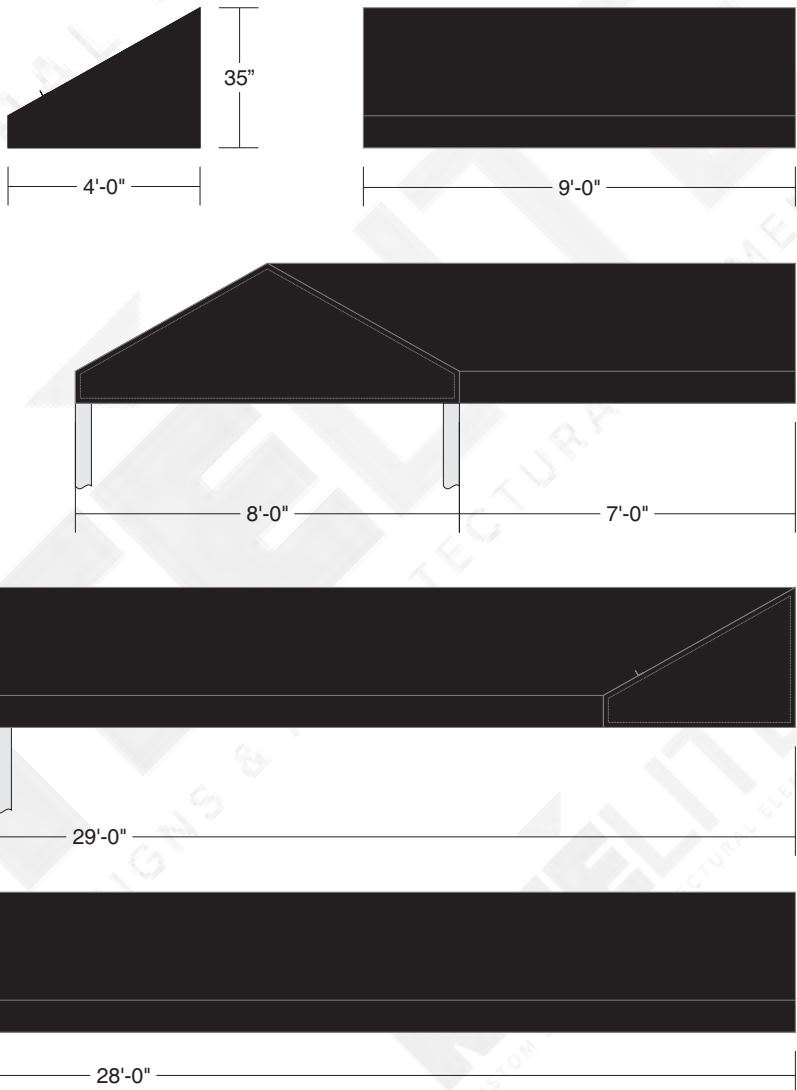

2 SINGLE AWNINGS

1 SINGLE AWNING WITH CANOPY EXTENSION

1

SCALE: 1/4" = 1' - 0"

RITELITE
CUSTOM SIGNS & ARCHITECTURAL ELEMENTS
1000 Biscayne Drive, Concord, NC 28027
704.788.7097
www.ritelitesigns.com

Client: **FOOD LION**



Retail Business Services

Job Location:
3670 Airport Loop
Salisbury, NC 28147

Designer: TB Salesperson: DR

Project # 25757 Date: 22 Aug 2022

Revision Date:
19 Sept 2022 TW

File Location:
ART2022/Food Lion/25757 - Salisbury, NC

Customer Approval: Date:

Land Lord Approval: Date:

Architect Approval: Date:

This original design is the exclusive Property of Rite Lite Signs, Inc. and is protected by federal copyright laws. Any reproduction similar to the one embodied herein is expressly forbidden. Should an unauthorized construction of this design occur, Rite Lite Signs, Inc. is due \$2,500 as compensation for their time & effort in creating each drawing.



PROPOSED





WEST ELEVATION



SOUTH ELEVATION

**SINGLE AWNING AND
CORNER AWNING WITH CANOPY EXTENSION**

SCALE: 1/4" = 1' - 0"

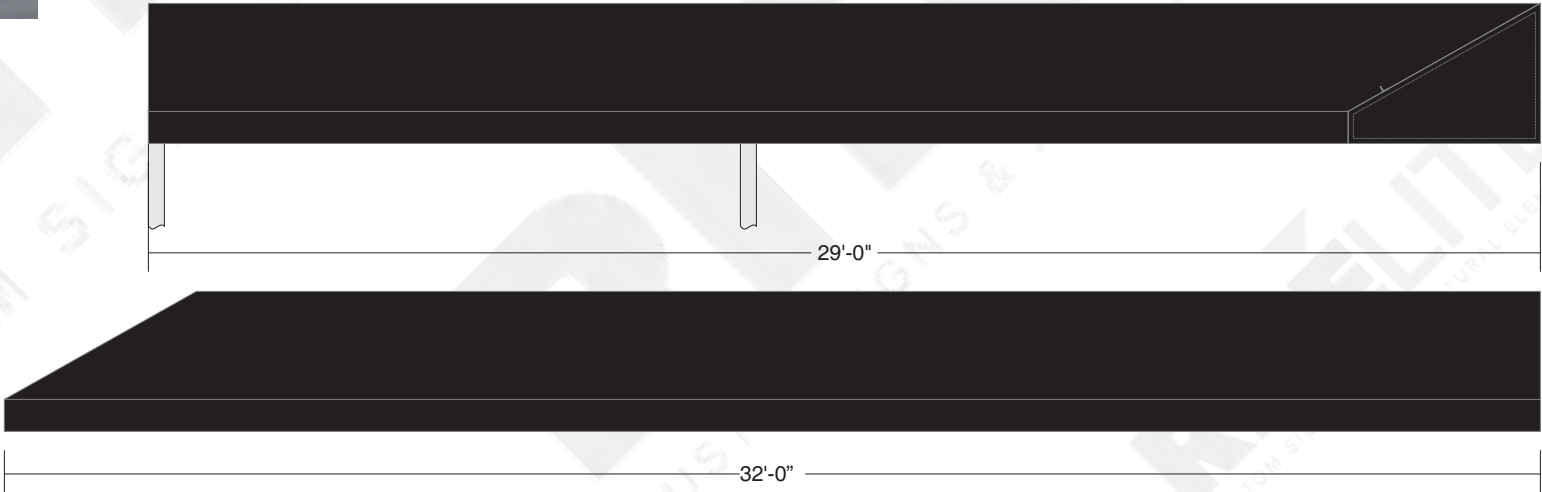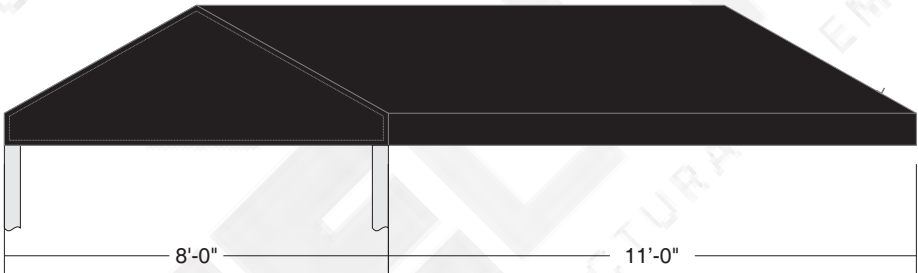

RITELITE
CUSTOM SIGNS & ARCHITECTURAL ELEMENTS
1000 Biscayne Drive, Concord, NC 28027
704.788.7097
www.ritelitesigns.com

Client: **FOOD LION**



**Retail Business
Services**

Job Location:
3670 Airport Loop
Salisbury, NC 28147

Designer: TB Salesperson: DR

Project # 25757 Date: 22 Aug 2022

Revision Date:
19 Sept 2022 TW

File Location:
ART2022/Food Lion/25757 - Salisbury, NC

Customer Approval: Date:


Land Lord Approval: Date:

Architect Approval: Date:



This original design is the exclusive Property of Rite Lite Signs, Inc. and is protected by federal copyright laws. Any reproduction similar to the one embodied herein is expressly forbidden. Should an unauthorized construction of this design occur, Rite Lite Signs, Inc. is due \$2,500 as compensation for their time & effort in creating each drawing.



PROPOSED

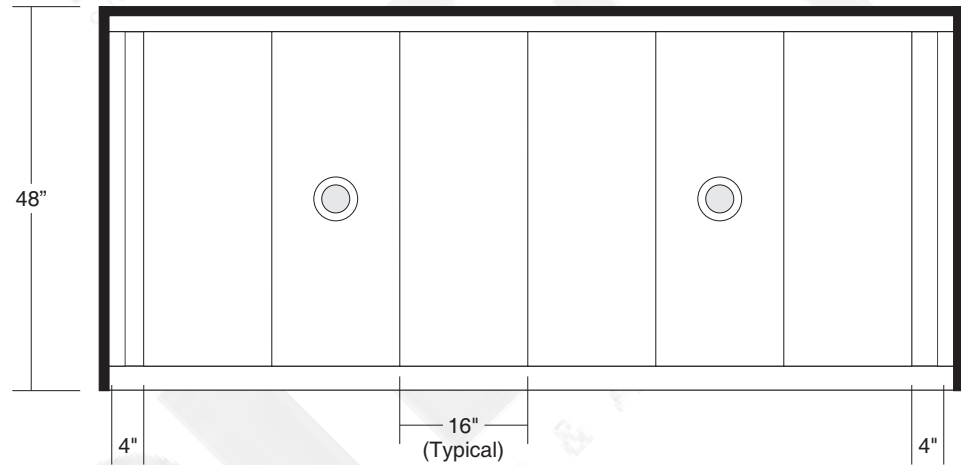

1 AWNING SOFFIT REFLECTED CEILING VIEW (TYPICAL)
SCALE: 1/2" = 1' - 0"

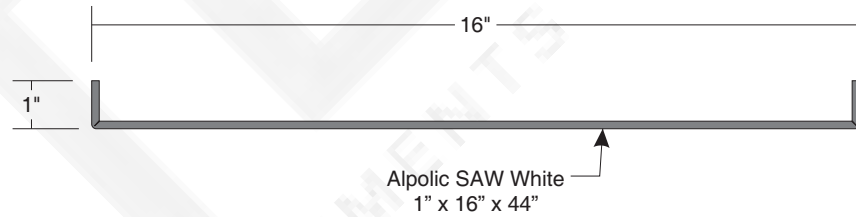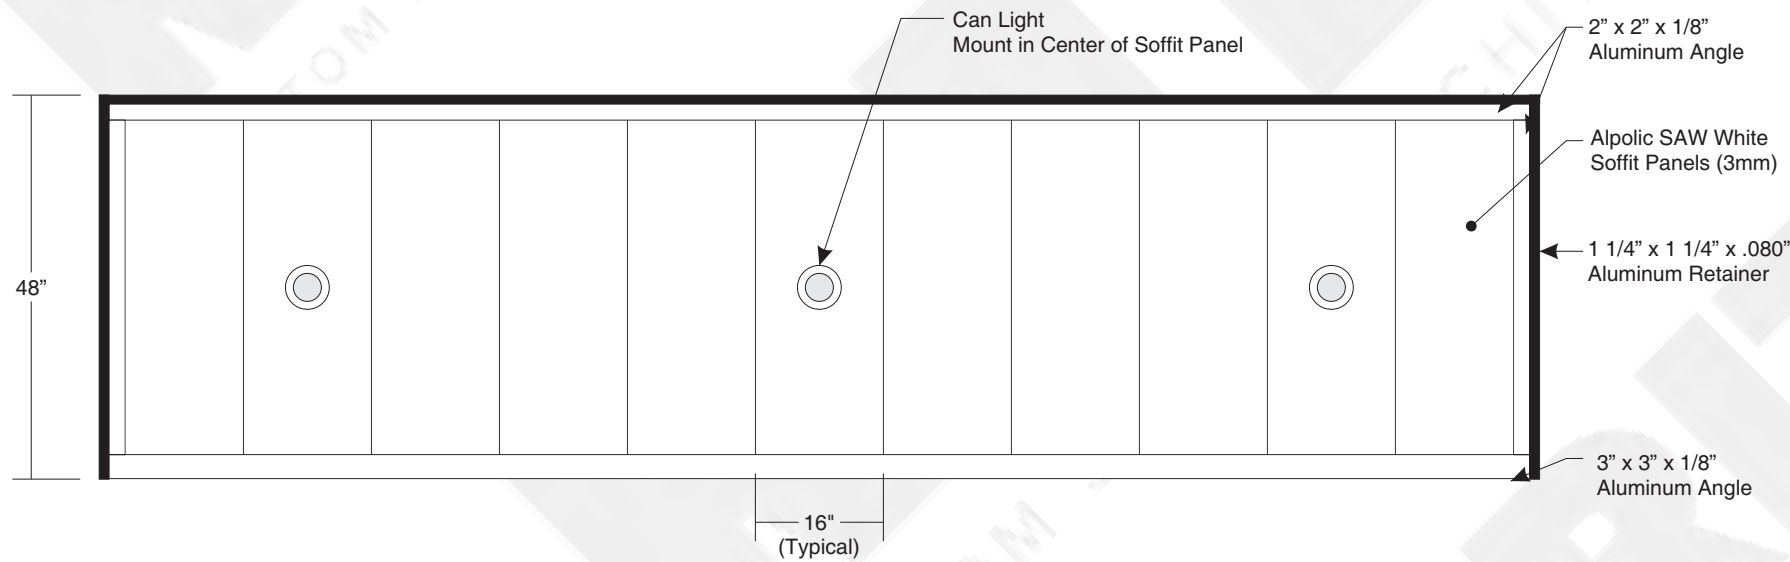

2 FORMED SOFFIT PANEL SECTION VIEW
SCALE: 3/8" = 1' - 0"

NDLED4RD-50N-S-W**RAB**

High-end, new construction LED downlights in 4" make installation a breeze when you're framing out a space from the ground up or when you have access from the top of the ceiling. .

Color: White trim specular silver cone Weight: 1.2 lbs

Electrical Note:
• In Addition To Each Can Light Fixture, Each Can Light Fixture Will Need A Canopy Light Housing.
Part #: ND4R20D

RITELITE
CUSTOM SIGNS & ARCHITECTURAL ELEMENTS
1000 Biscayne Drive, Concord, NC 28027
704.788.7097
www.ritelitesigns.com

Client: **FOOD LION**

Retail Business Services

Job Location:
3670 Airport Loop
Salisbury, NC 28147

Designer: TB **Salesperson:** DR

Project # 25757 **Date:** 22 Aug 2022

Revision Date:
19 Sept 2022 TW

File Location:
ART2022/FFood Lion/25757 - Salisbury, NC

Customer Approval: _____ **Date:** _____

Land Lord Approval: _____ **Date:** _____

Architect Approval: _____ **Date:** _____

This original design is the exclusive Property of Rite Lite Signs, Inc. and is protected by federal copyright laws. Any reproduction similar to the one embodied herein is expressly forbidden. Should an unauthorized construction of this design occur, Rite Lite Signs, Inc. is due \$2,500 as compensation for their time & effort in creating each drawing.

UNDERWRITERS LABORATORIES

PROPOSED