


NORTH CAROLINA
MECKLENBURG COUNTY

I, B.E. Kirkman SURVEYOR
BEING DULY SWORN, SAY THAT THIS MAP IS CORRECT TO THE
BEST OF MY KNOWLEDGE AND BELIEF AND WAS COMPILED
FROM AN ACTUAL SURVEY MADE BY ME, SAID SURVEY BEGIN-
NING ON THE 24TH DAY OF MAY
1955 AND COMPLETED ON THE 2ND DAY OF
JUNE 1955

SWORN TO AND SUBSCRIBED BEFORE ME THIS SEVENTH
DAY OF JUNE 1955
J. E. Kirkman
NOTARY PUBLIC
Mecklenburg County, N.C.
My Commission Expires June 18, 1955

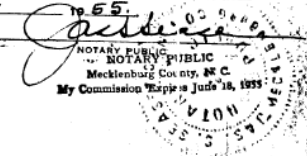

NORTH CAROLINA
Rowan County

THE FOREGOING CERTIFICATE OF J. E. Kirkman
A NOTARY PUBLIC OF Mecklenburg COUNTY, IS
ADJUDGED TO BE CORRECT. LET THE INSTRUMENT WITH THE
CERTIFICATE BE REGISTERED.
WITNESS MY HAND THIS 8th DAY OF JUNE
1955
Flarence P. Freese
Deputy Clerk Superior Court


OFFICE OF REGISTER OF DEEDS
FOR ROWAN COUNTY
Salisbury, N. C.

Filed for registration at 10 o'clock A.M.
June 8, 1955 and registered
in Map Book page 821
Paul P. Sturges
Register of Deeds for Rowan County, N. C.

DUKE POWER COMPANY

DUKE POWER COMPANY
BUCK STEAM STATION
ERSKINE SUBDIVISION
PROVIDENCE TOWNSHIP
ROWAN COUNTY, N.C.

SCALE: 1" = 200' JUNE 6, 1955
MISC. TRANSIT BK. # 102 FILE NO. 102-45

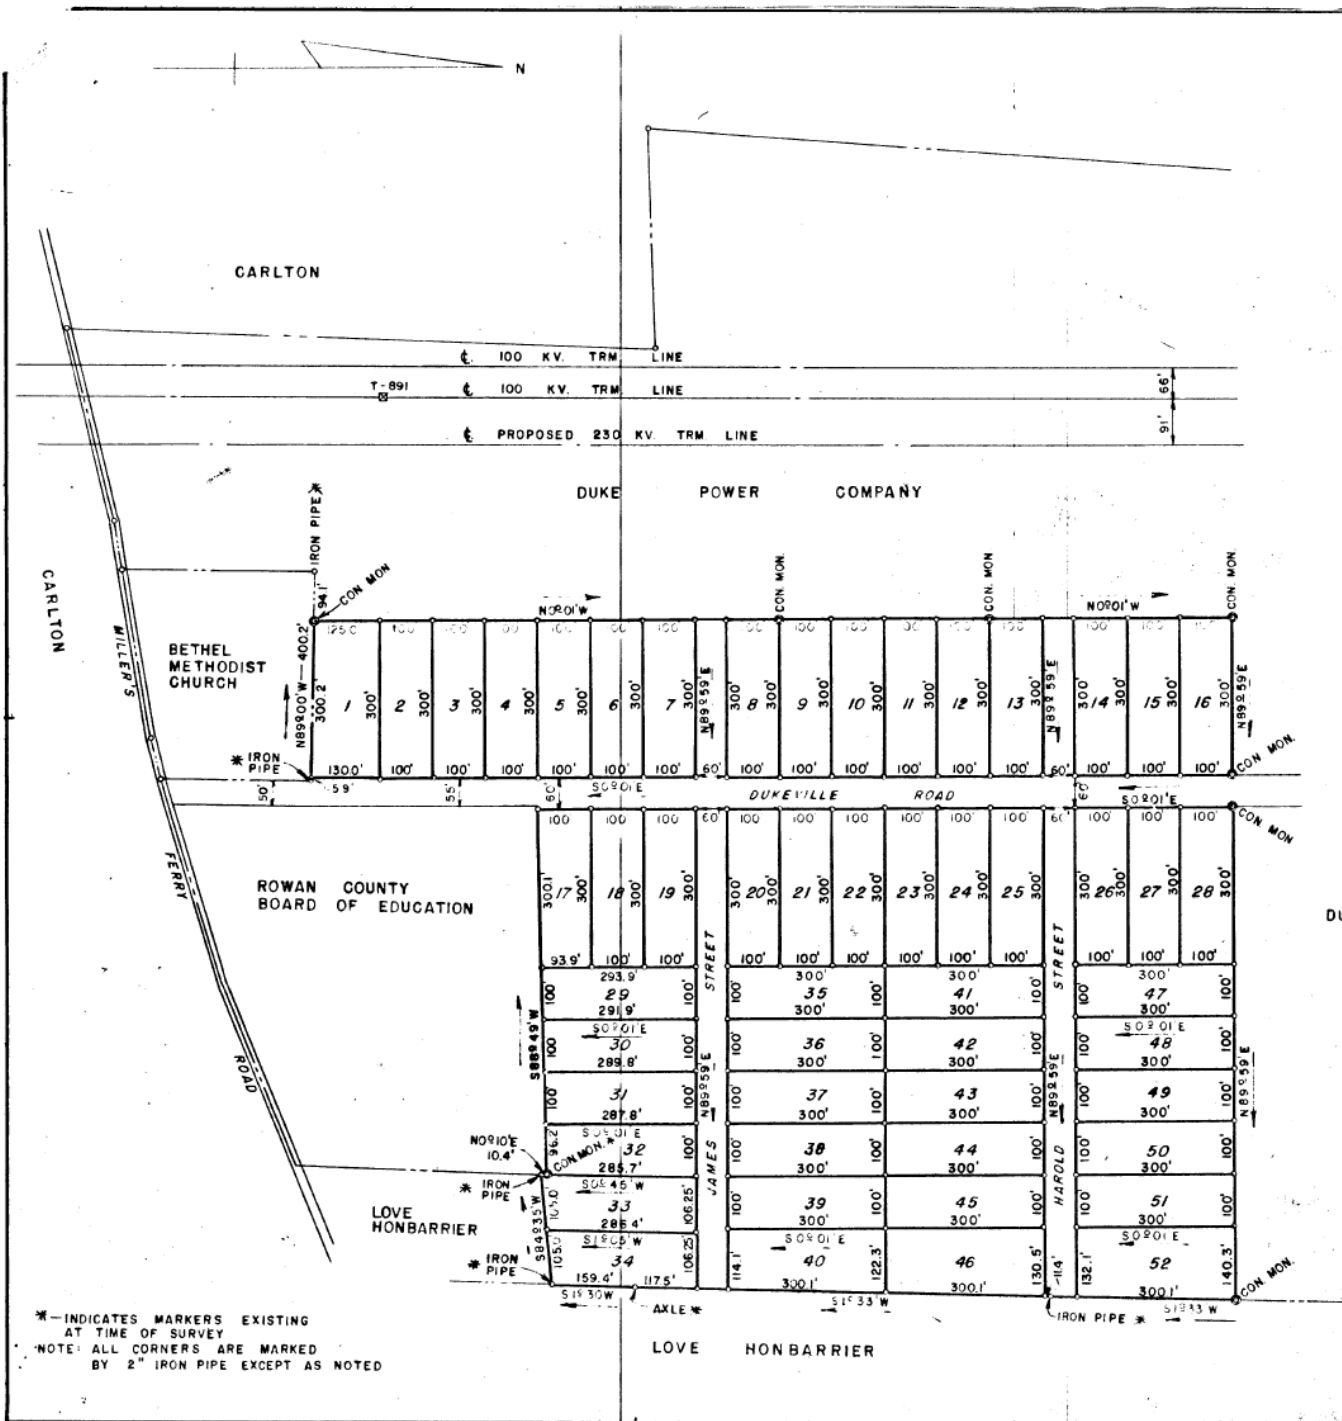

* - INDICATES MARKERS EXISTING
AT TIME OF SURVEY
NOTE: ALL CORNERS ARE MARKED
BY 2" IRON PIPE EXCEPT AS NOTED