



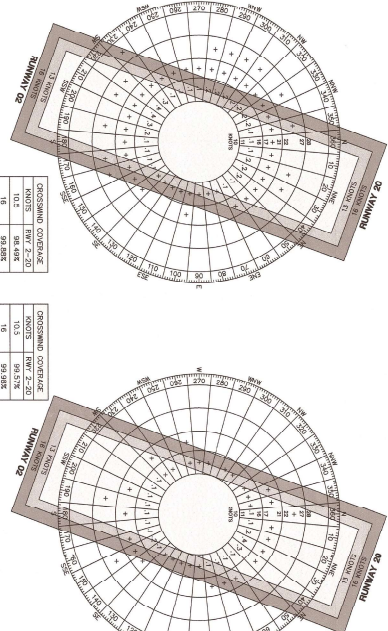

ALL WEATHER WIND ROSE

FR WIND ROSE

DEVELOPMENT STAGES

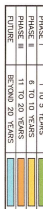

RUNWAY PROTECTION ZONES (RPZ)


SURVEY MONUMENT DATA





AIRPORT FACILITIES INDEX


RUNWAY DATA TABLE


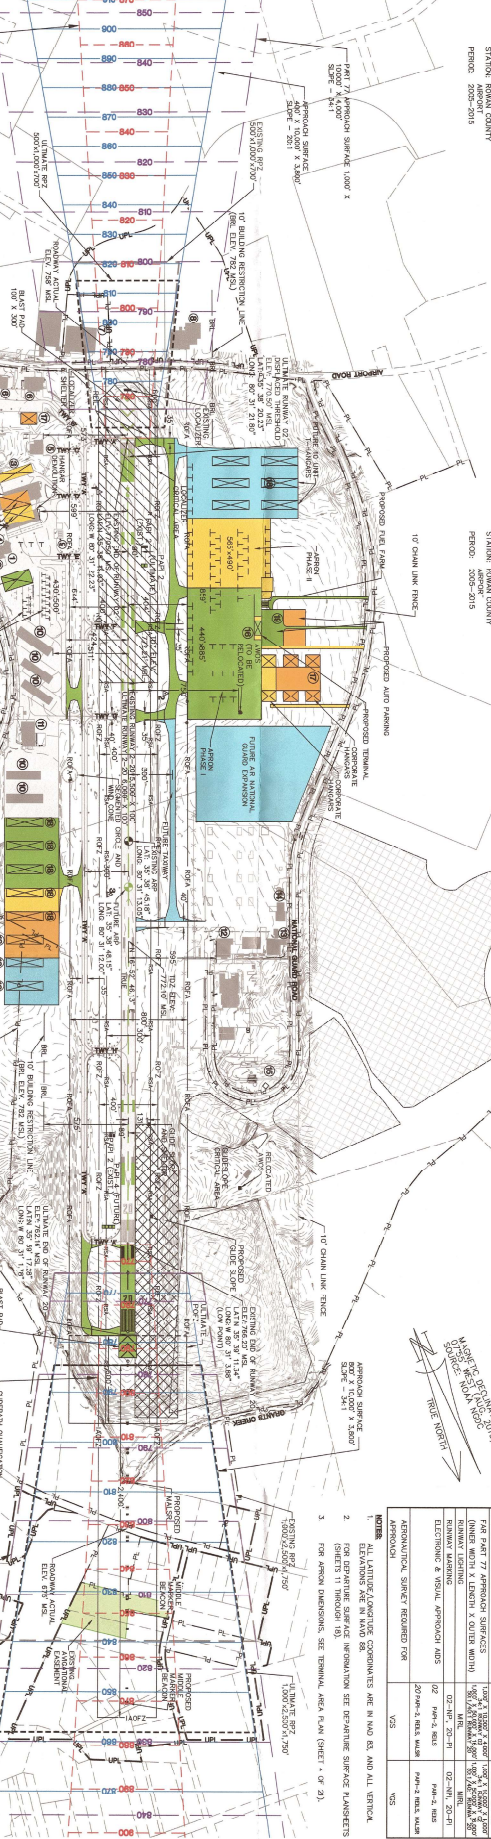

TALBERT, BRIGHT & ELLINGTON
ENGINEERING & PLANNING CONSULTANTS
NC LICENSE NO. C-1163

ROWAN COUNTY AIRPORT
AIRPORT LAYOUT PLAN
AIRPORT LAYOUT PLAN UPDATE

PRELIMINARY
NOT FOR CONSTRUCTION
DATE: 11/16/16
SCALE: 1"=400'
SHEET NO. 21 OF 21

